



Technical Data Sheet
Wall Partition System Primacy 90

PRIMACY 90

Single Glass

Double Glass

Solid Partition

Glass Doors

Solid Doors





PREMO





Wall Partition System Primacy 90

Integrated modular partitioning system with high sound insulation. Removable and adjustable partitions. Total reinstallation and interchangeability of modules.
Complies with UNE41955 standard.

Thickness	90 mm. Coplanar in solid and glass areas.
Sound Insulation	Solid Partition Ra 42,6 / Rw 47 dB. Single Glass Partition 6+6 Ra 36 dB. Double Glazed Partition 6+6/6+6 Ra 43,4/ Rw 45 dB.
Modulation	Solid Partition, 1050 mm or 1200 mm and it's multiples. Glazed Partitions, 1200 mm glass panels, Maximum height of 6.000 mm.
Interior Structure	50 mm double profile, 0.8 mm thick, stapled galvanized steel ST02 and Z275 zinc coating and chromate treatment. Mechanical properties compliant with EN 10346. Height adjustment using machined steel brackets.
Exterior Profiles	Extruded aluminum according with EN-755 and EN-573-3 standard. Average profile thickness of 1.5 mm
Painting	Pre-treatment involving degreasing, acid etching, and chemical passivation. Application of polyester powder paint in an oven at 200°, average paint layer thickness 60g/0um, tolerance according to ISO 11664-4 standard.
Panels	19 mm particle board with decorative melamine coating. Options in HPL, lacquered finishes, and wood. Attached to the structure using Z-shaped brackets and staples, allowing for easy removal.
Glass	Option of single glazing (from 5+5 to 6+6 mm) Option of double glazing (from 5+5 mm to 6+6 mm) Glass joined using adhesive and thin transparent polycarbonate H
Doors	Thickness: 40 mm and flush door 90 mm. With visible and concealed hinges and hinge plates. Blind panels, pine frames, and honeycomb panels. Glazing in 10 mm tempered glass, 40 mm double glazing, or 90 mm flush.
Insulator	45 mm rock wool. Density of 70Kg/m3 According to UNE EN 13162 insulation products for buildings.
Panel Joints	3 mm spacer in lacquered aluminum.




PRIMACY 90

Elevations

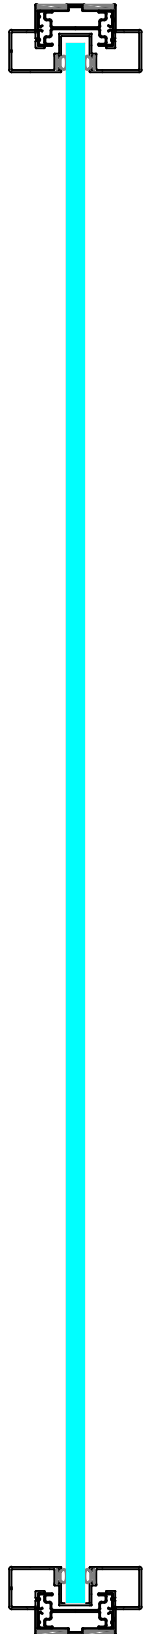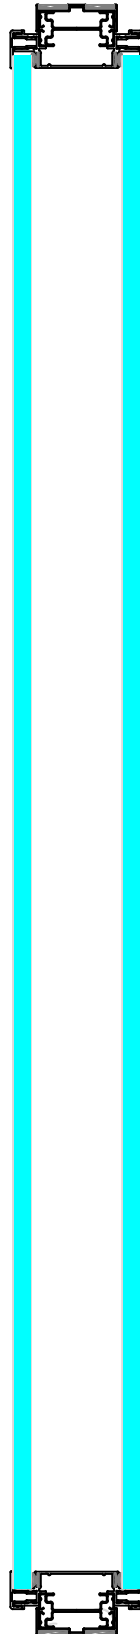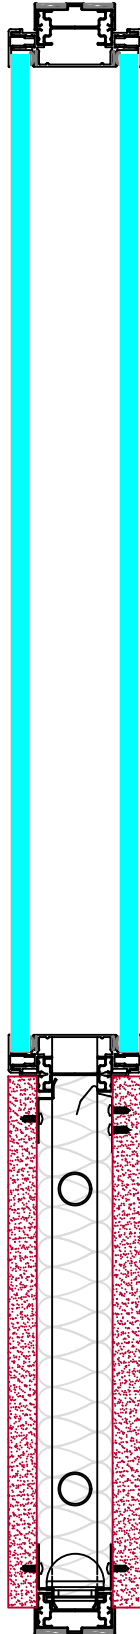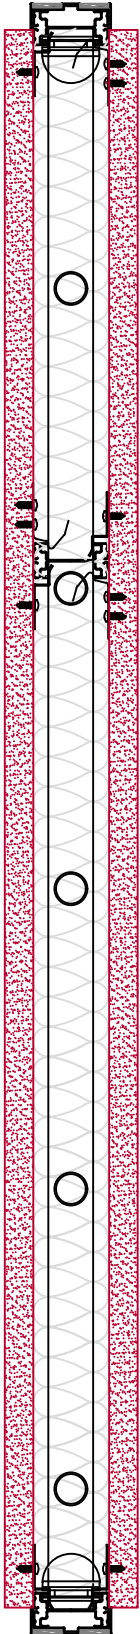





PRIMACY 90

Profile matching

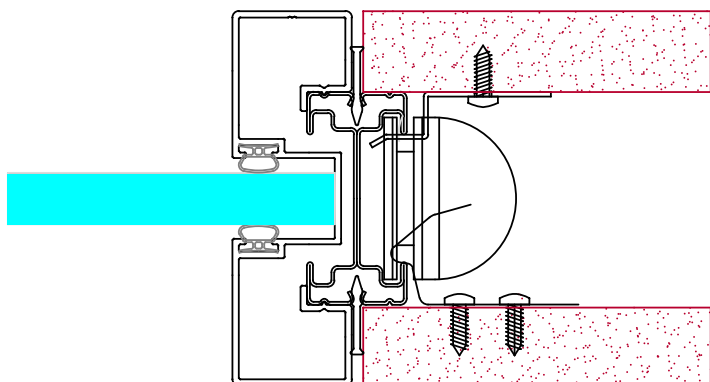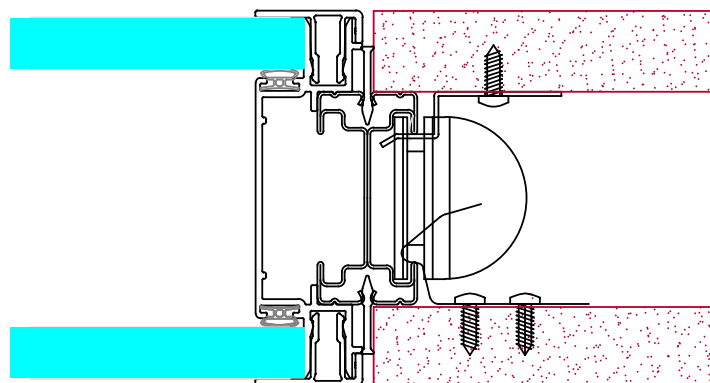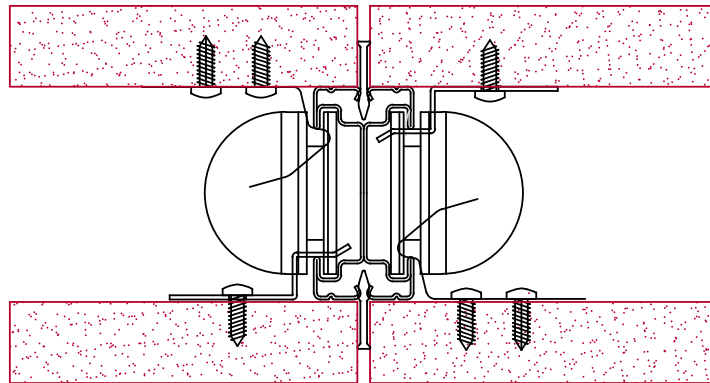

PRIMACY 90

Doors

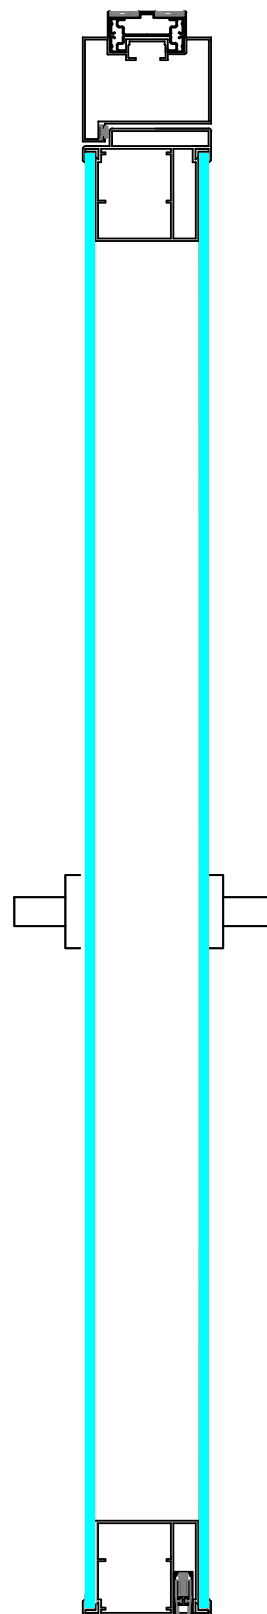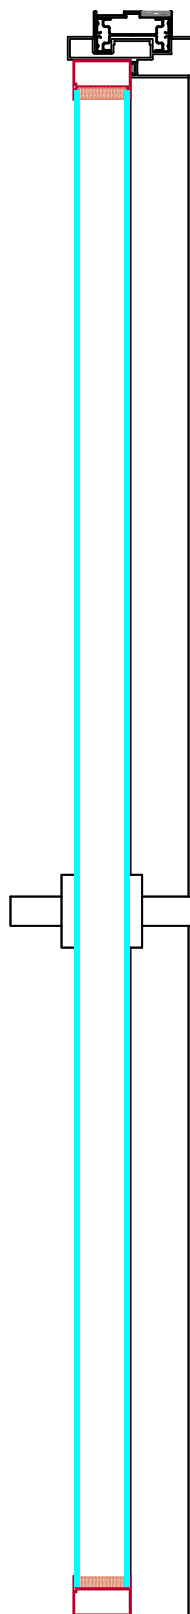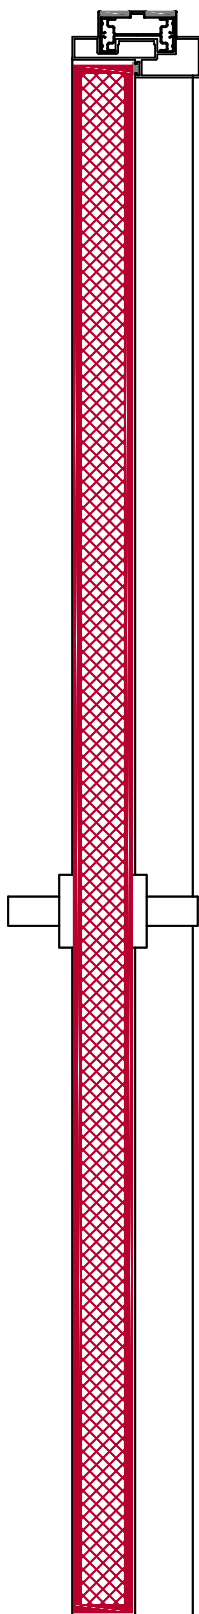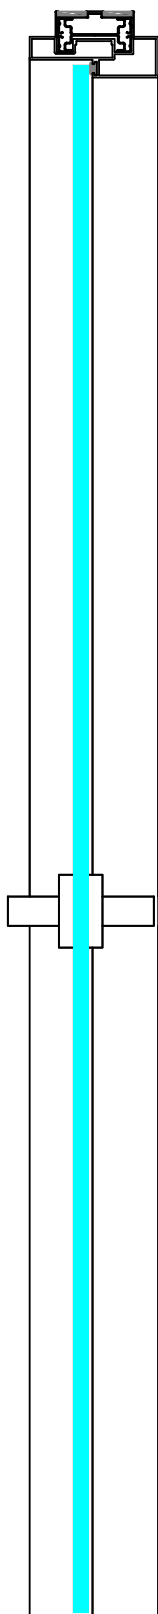



Carretera Pamplona-Huesca Km 9,5
Torres de Elorz.
31119 Navarra, España
948 312 165
comercial@espaciopremo.com
www.espaciopremo.com